

2.87

3.18

2.58

DORMITÓRIO

P.CERÂMICO
8,20 m²

5.97

2.725

**SALA ESTAR
JANTAR**

P.CERÂMICO
15,45 m²

10.585

VARANDA
P.CERÂMICO
2,18 m²

1.00

2.18

2.125

2.77

1.20

1.00

2.38

HALL

P.CERÂMICO
2,38 m²

1.18

3.77

DORMITÓRIO

P.CERÂMICO
9,19m²

COZINHA

P.CERÂMICO
5,92 m²

.60

1.48

BANHO.

P.CERÂMICO
3,52 m²

2.625

2.38

3.50

PA01

0.80

2.10




2.00


3.025

5.64

.60

8.46

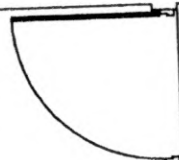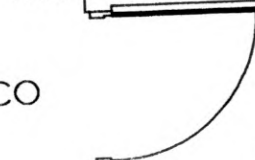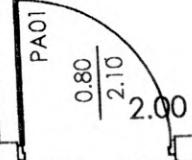

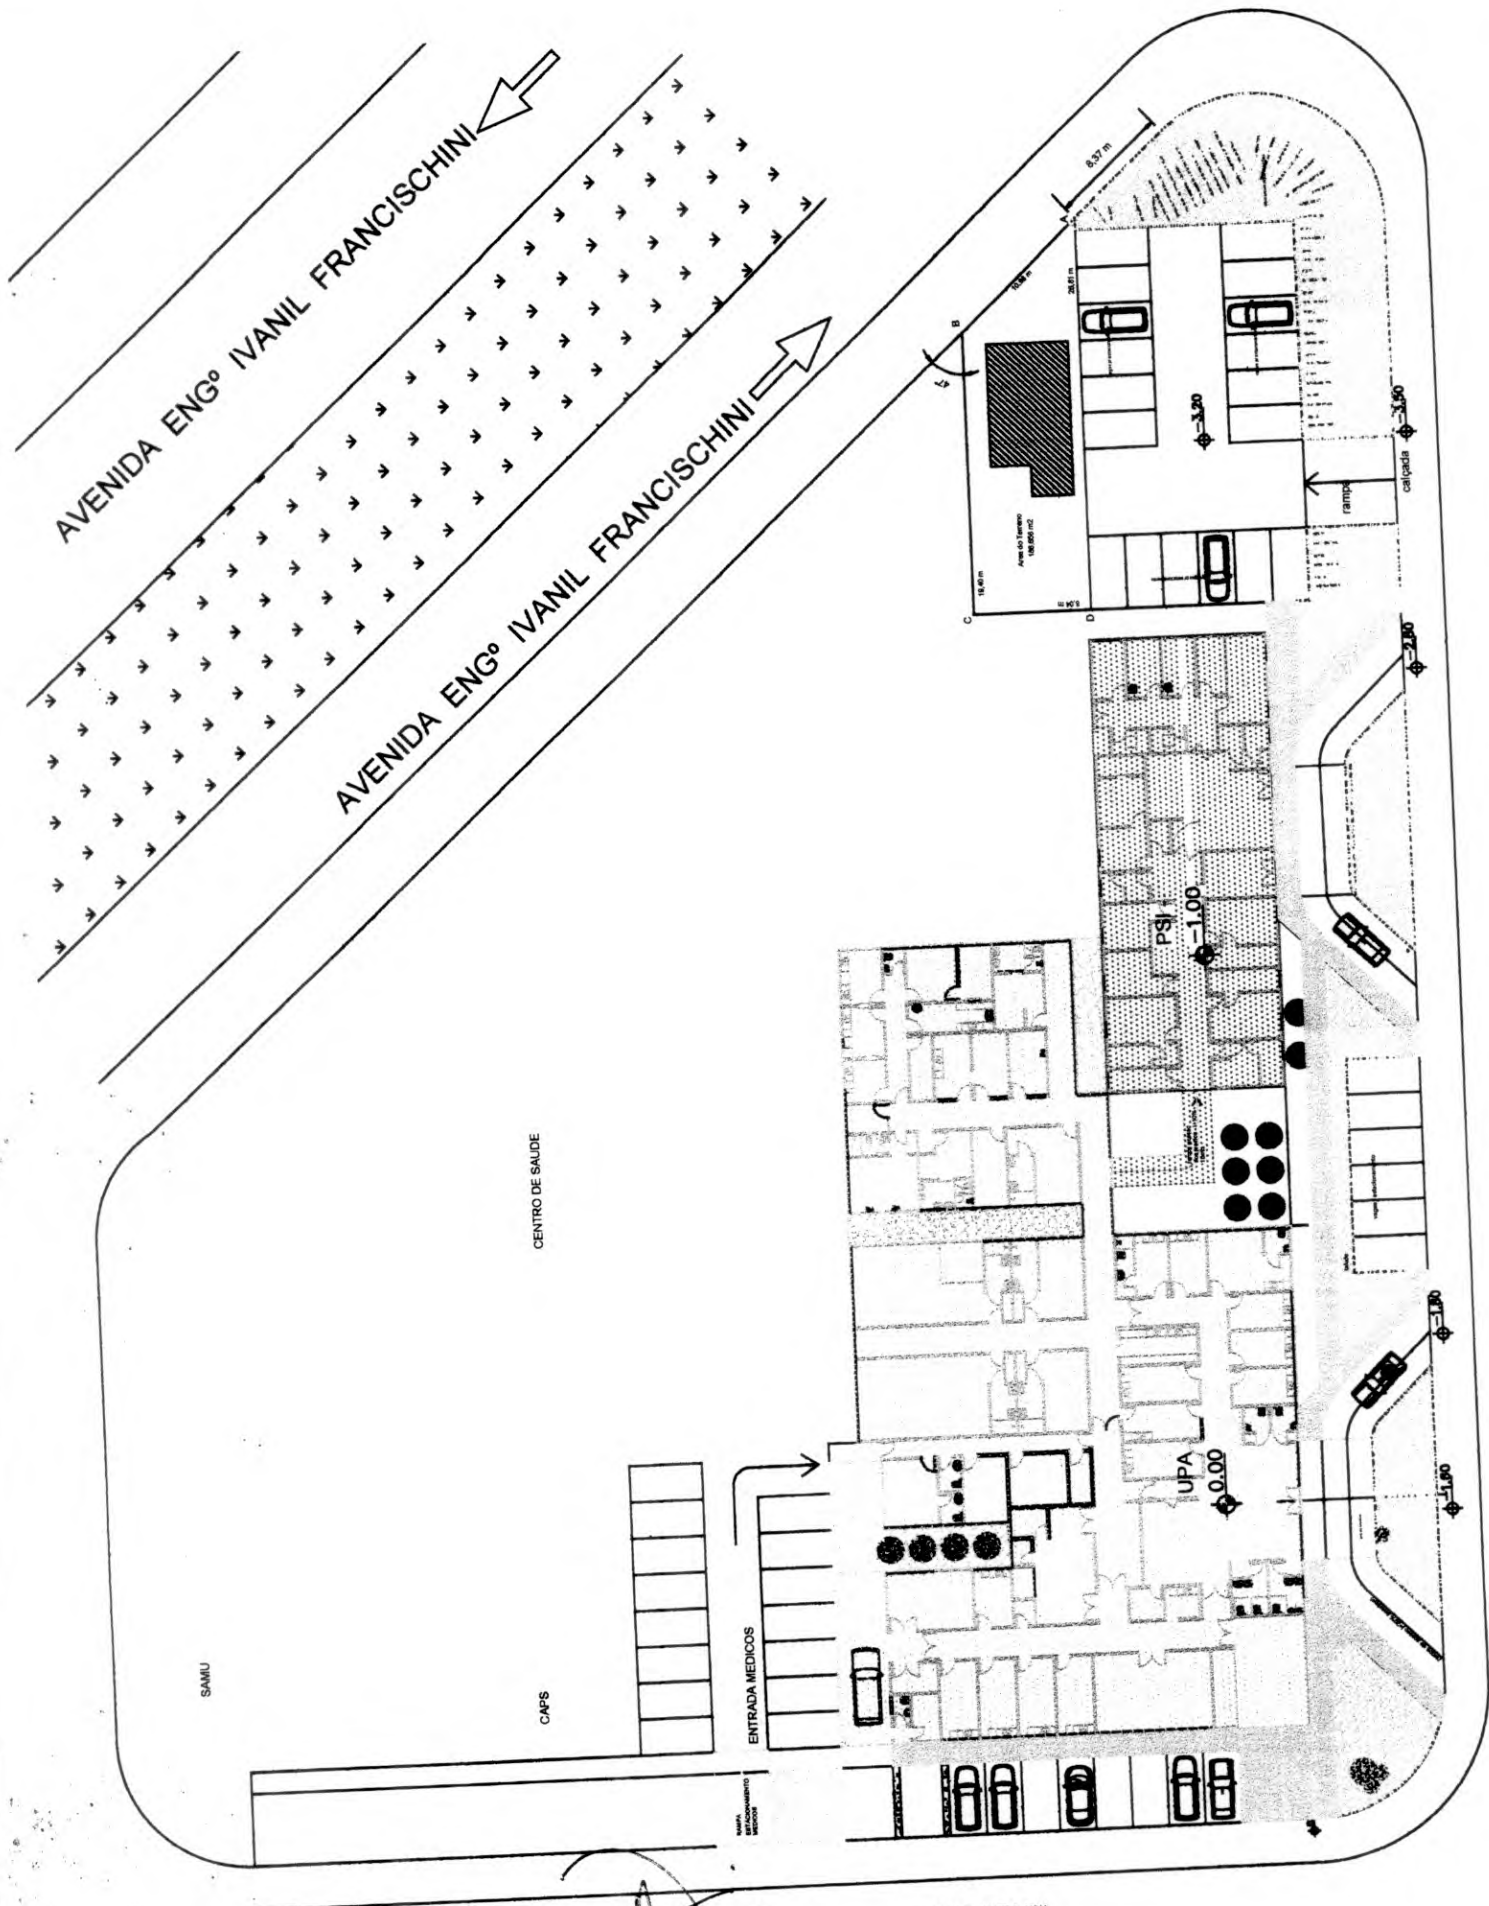

LAHYR VERGAS JUNIOR
 RG. 5.530.530-1 - CPF: 020.525.818-20
 (16) 3342-7008
 RUA DOMINGOS ROBERT, 227 - IBITINGA - SP.

AVENIDA D PEDRO II